
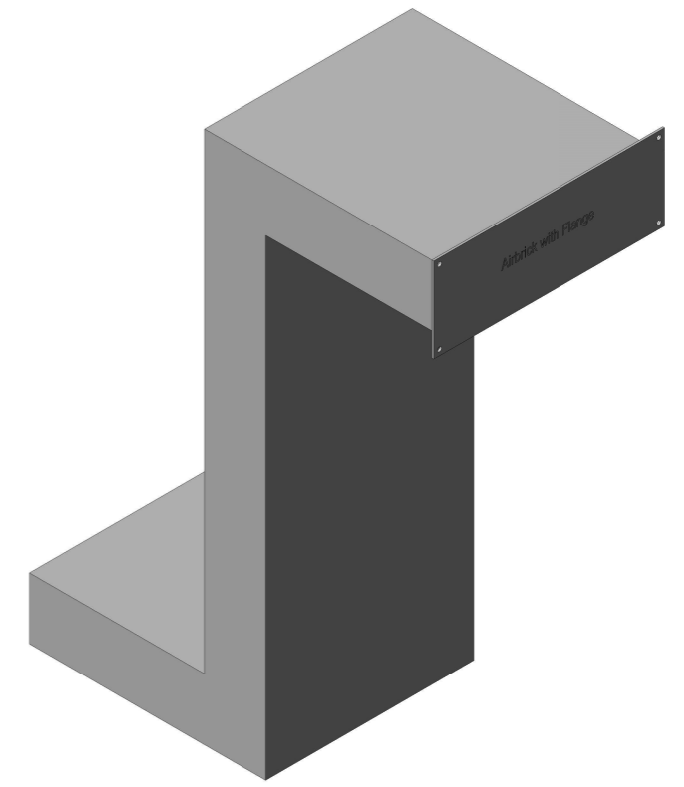


DO NOT SCALE

Rytons A1 Fire-rated Periscope® Underfloor Ventilator with Single Air Brick Grille Flanged

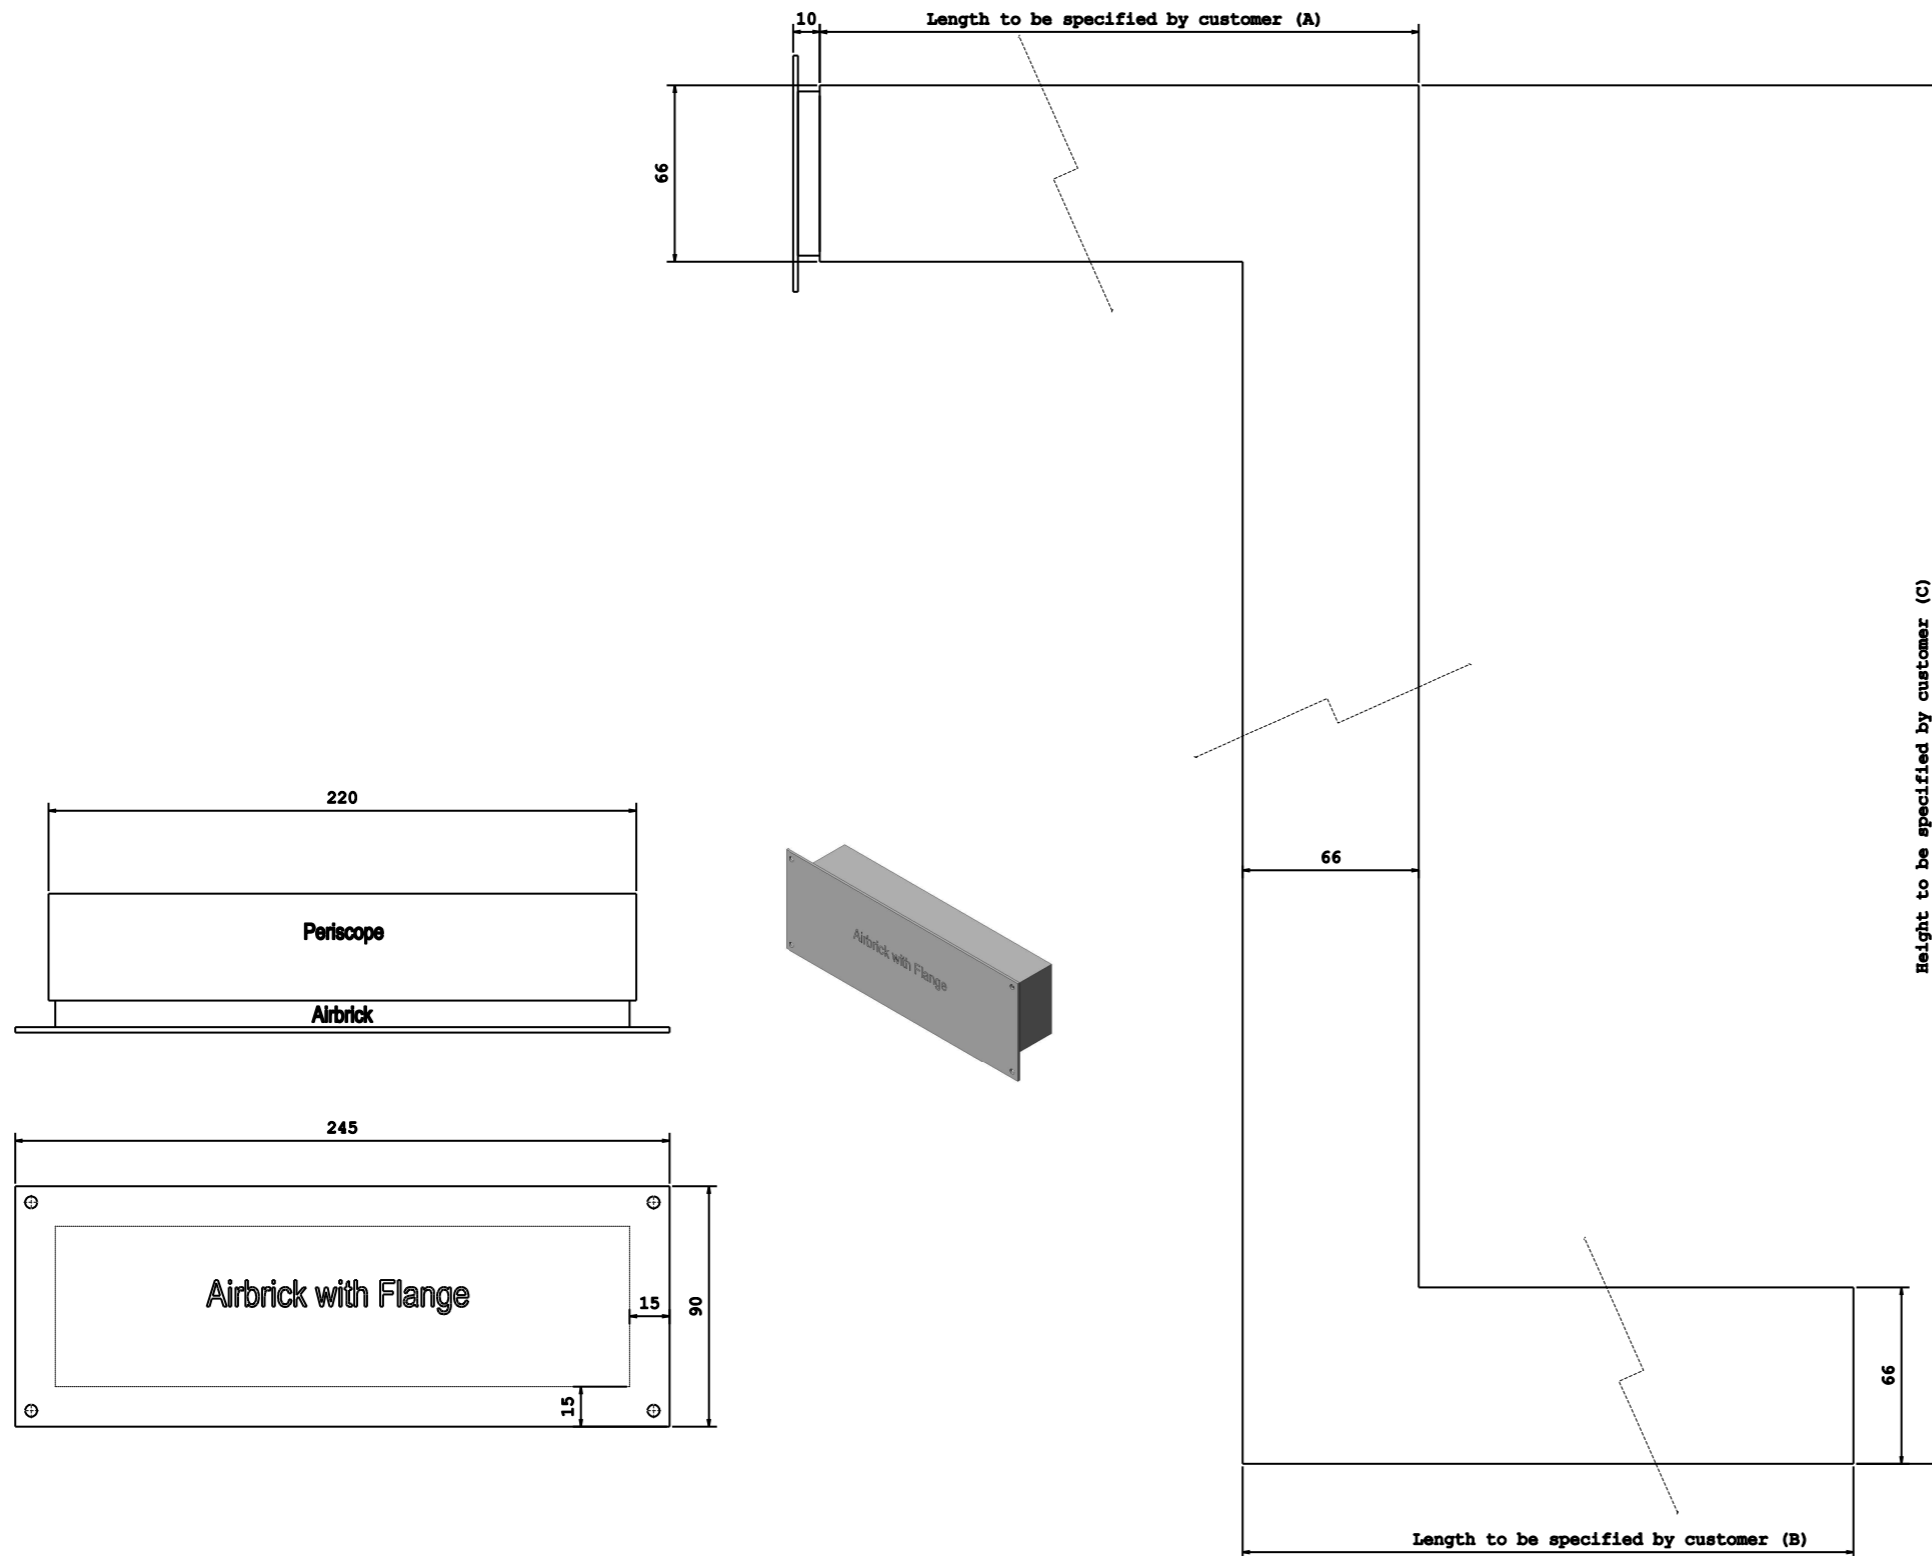

Please Note! Drawings are not to scale
Products are hand made and have a tolerance of +/- 5%
Intellectual property of Rytons Building Products Ltd
Not to be copied, distributed or reproduced without
Rytons written agreement.
In case of query please email admin@rytons.com

Registered Design 6087695

Rytons A1 Fire-rated
Periscope® Underfloor
Ventilator with Single Air
Brick Flanged

